

**ROBERT A. LEE
RECREATION CENTER
IMPROVEMENTS PROJECT 2011**

ROBERT A. LEE
RECREATION CENTER
220 S. GILBERT
IOWA CITY, IA


KEY PLAN

DRAWN MAM
APPROVED MS
ISSUED FOR
DATE 01-21-11
FIELD BOOK

PROJECT NO.:

GROUND FLOOR PLAN

A1.01

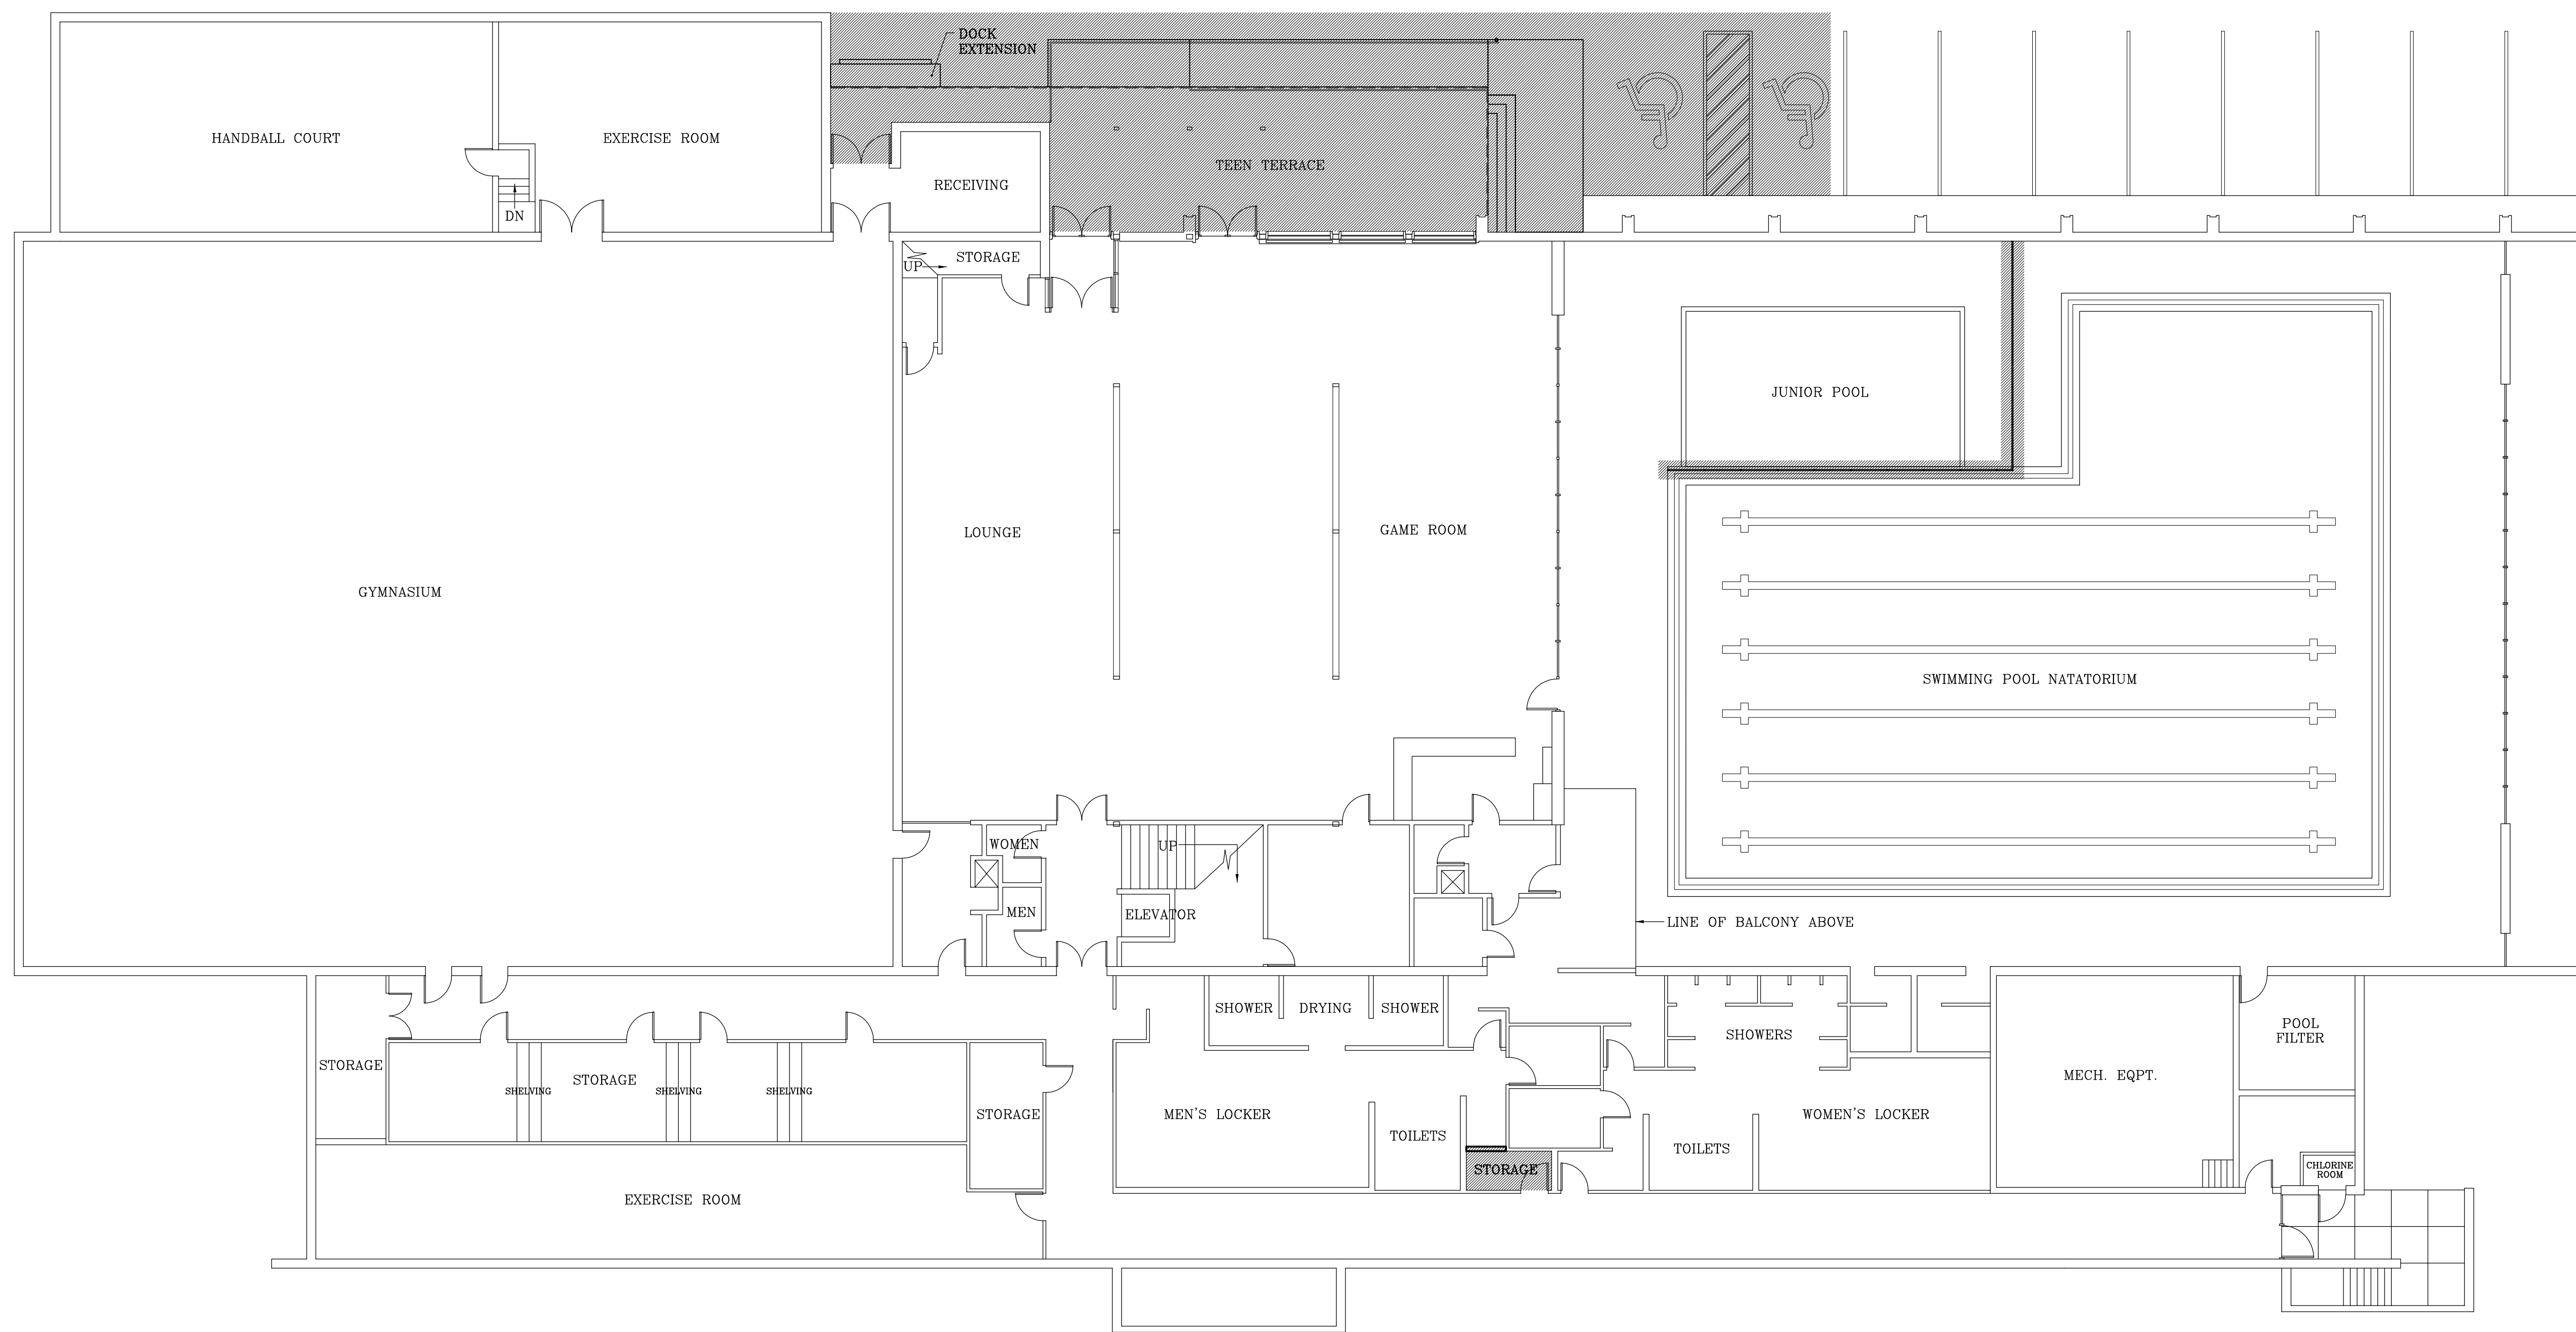

GROUND FLOOR PLAN
3/32"=1'-0"

X:\Reference Files_XE-AP-01 > P:\PROJECTS\1103550\DWG\VR-AP-01.Dwg | Time: 12:22 |
 | mambie | P:\Projects\1103550\DWG\CD-A1-01.DWG | DATE: 01/21/2011