

**ROBERT A. LEE
RECREATION CENTER
IMPROVEMENTS PROJECT 2011**

ROBERT A. LEE
RECREATION CENTER

220 S. GILBERT
IOWA CITY, IA


KEY PLAN

DRAWN MAM
APPROVED MS
ISSUED FOR
DATE 01-21-11
FIELD BOOK

PROJECT NO.:

FIRST FLOOR PLAN

A1.02

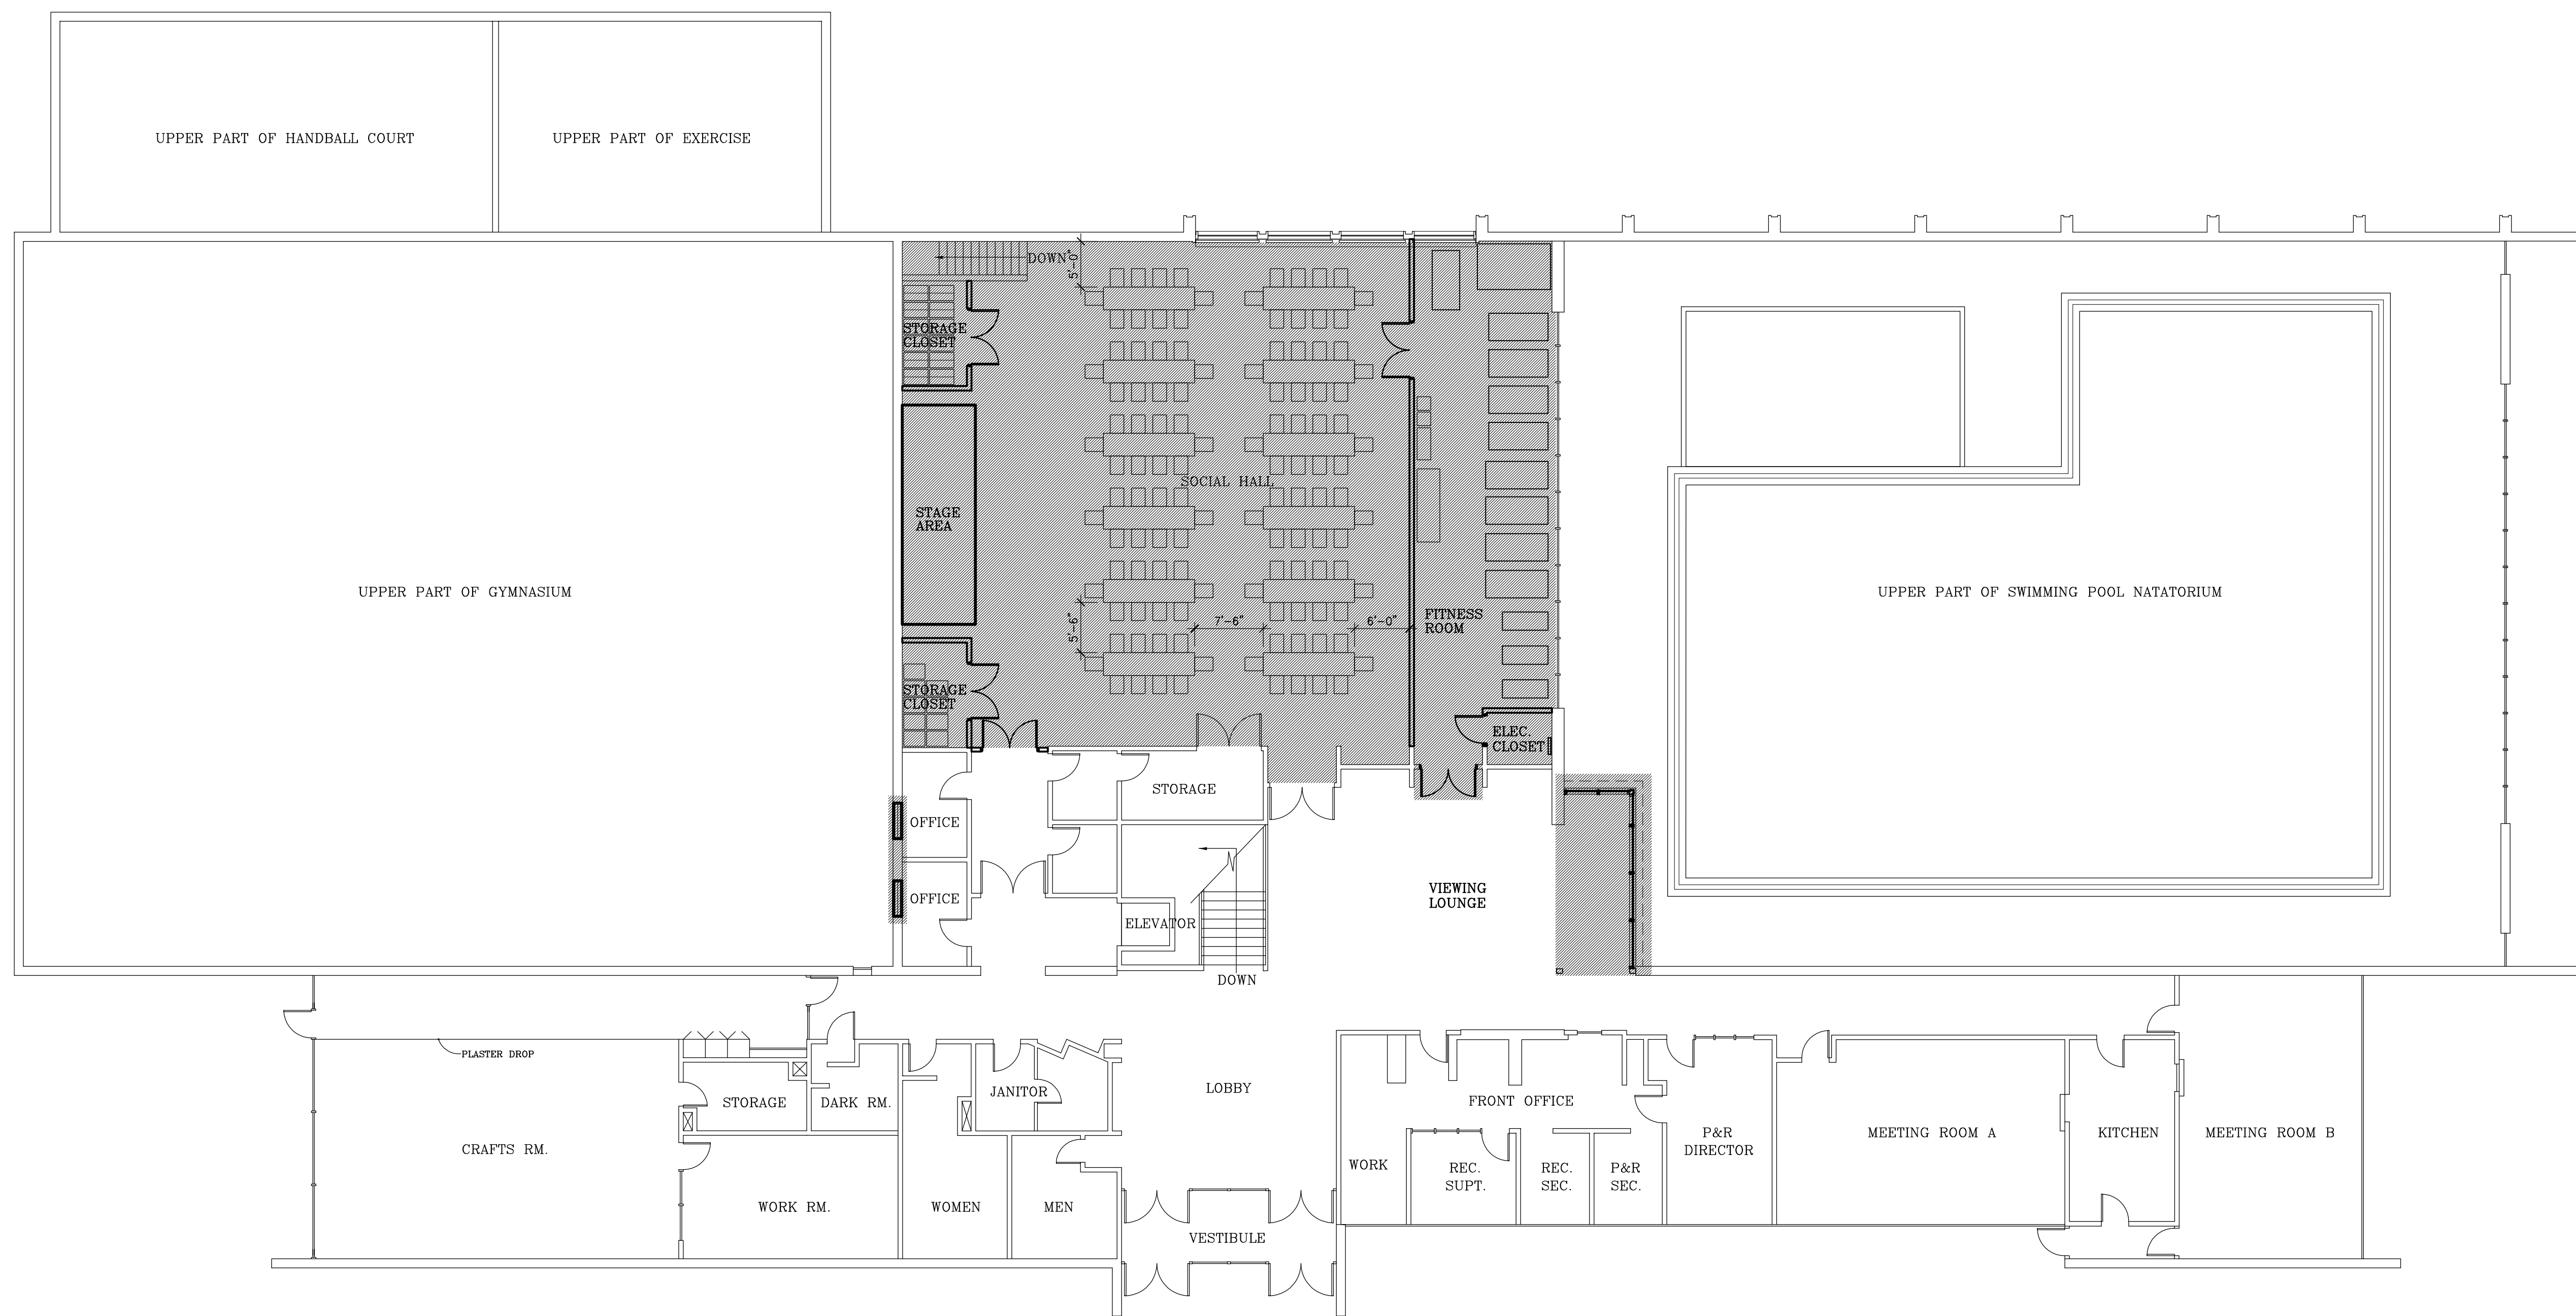

FIRST FLOOR PLAN
3/32"=1'-0"